




Lineset 20: Cyc
 Lineset 19: Cyc Electric
 Lineset 18:
 Lineset 17:
 Lineset 16: 4th Electric
 Lineset 15:
 Lineset 14: Border & Tracking Legs
 Lineset 13: 3rd Electric
 Lineset 12: Empty
 Lineset 11:
 Lineset 10: Legs & Border
 Lineset 9: 2nd Electric
 Lineset 8: Border
 Lineset 7:
 Lineset 6:
 Lineset 5: Legs & Border
 Lineset 4: 1st Electric
 Lineset 3: Main Curtain
 Lineset 1: Projection Screen

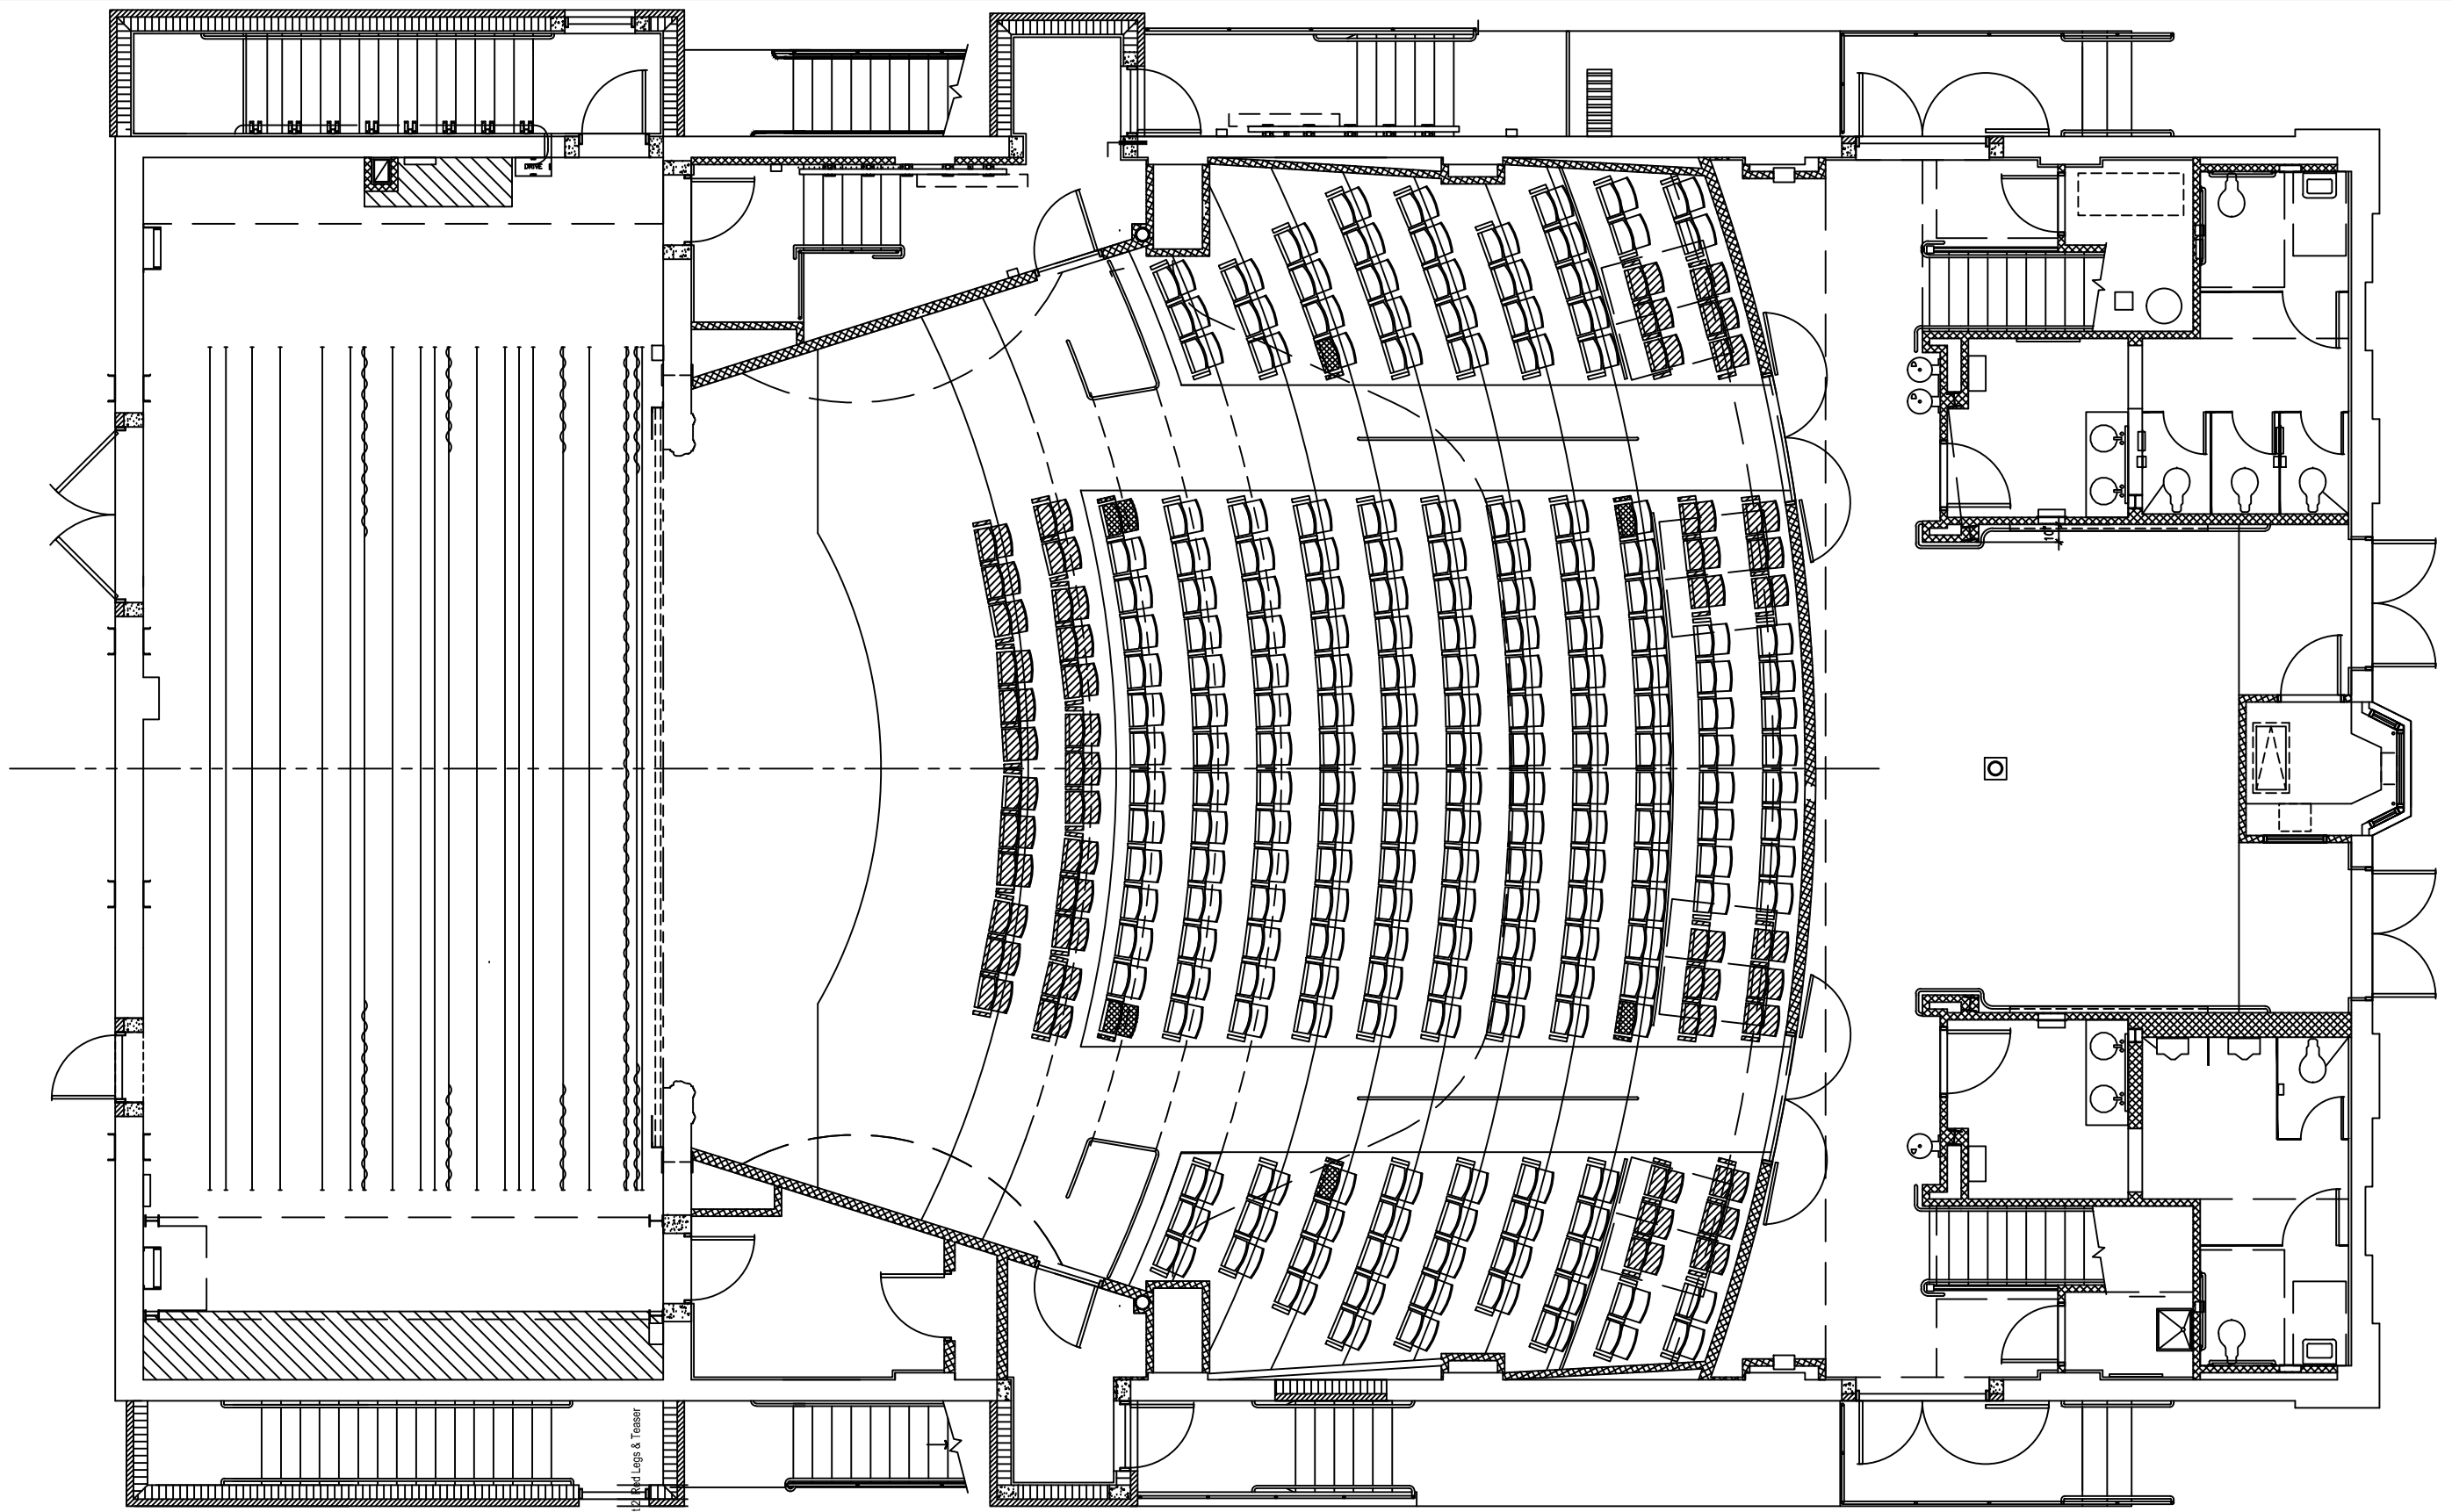

Scale: $\frac{1}{8}'' = 1'$ on 11x17

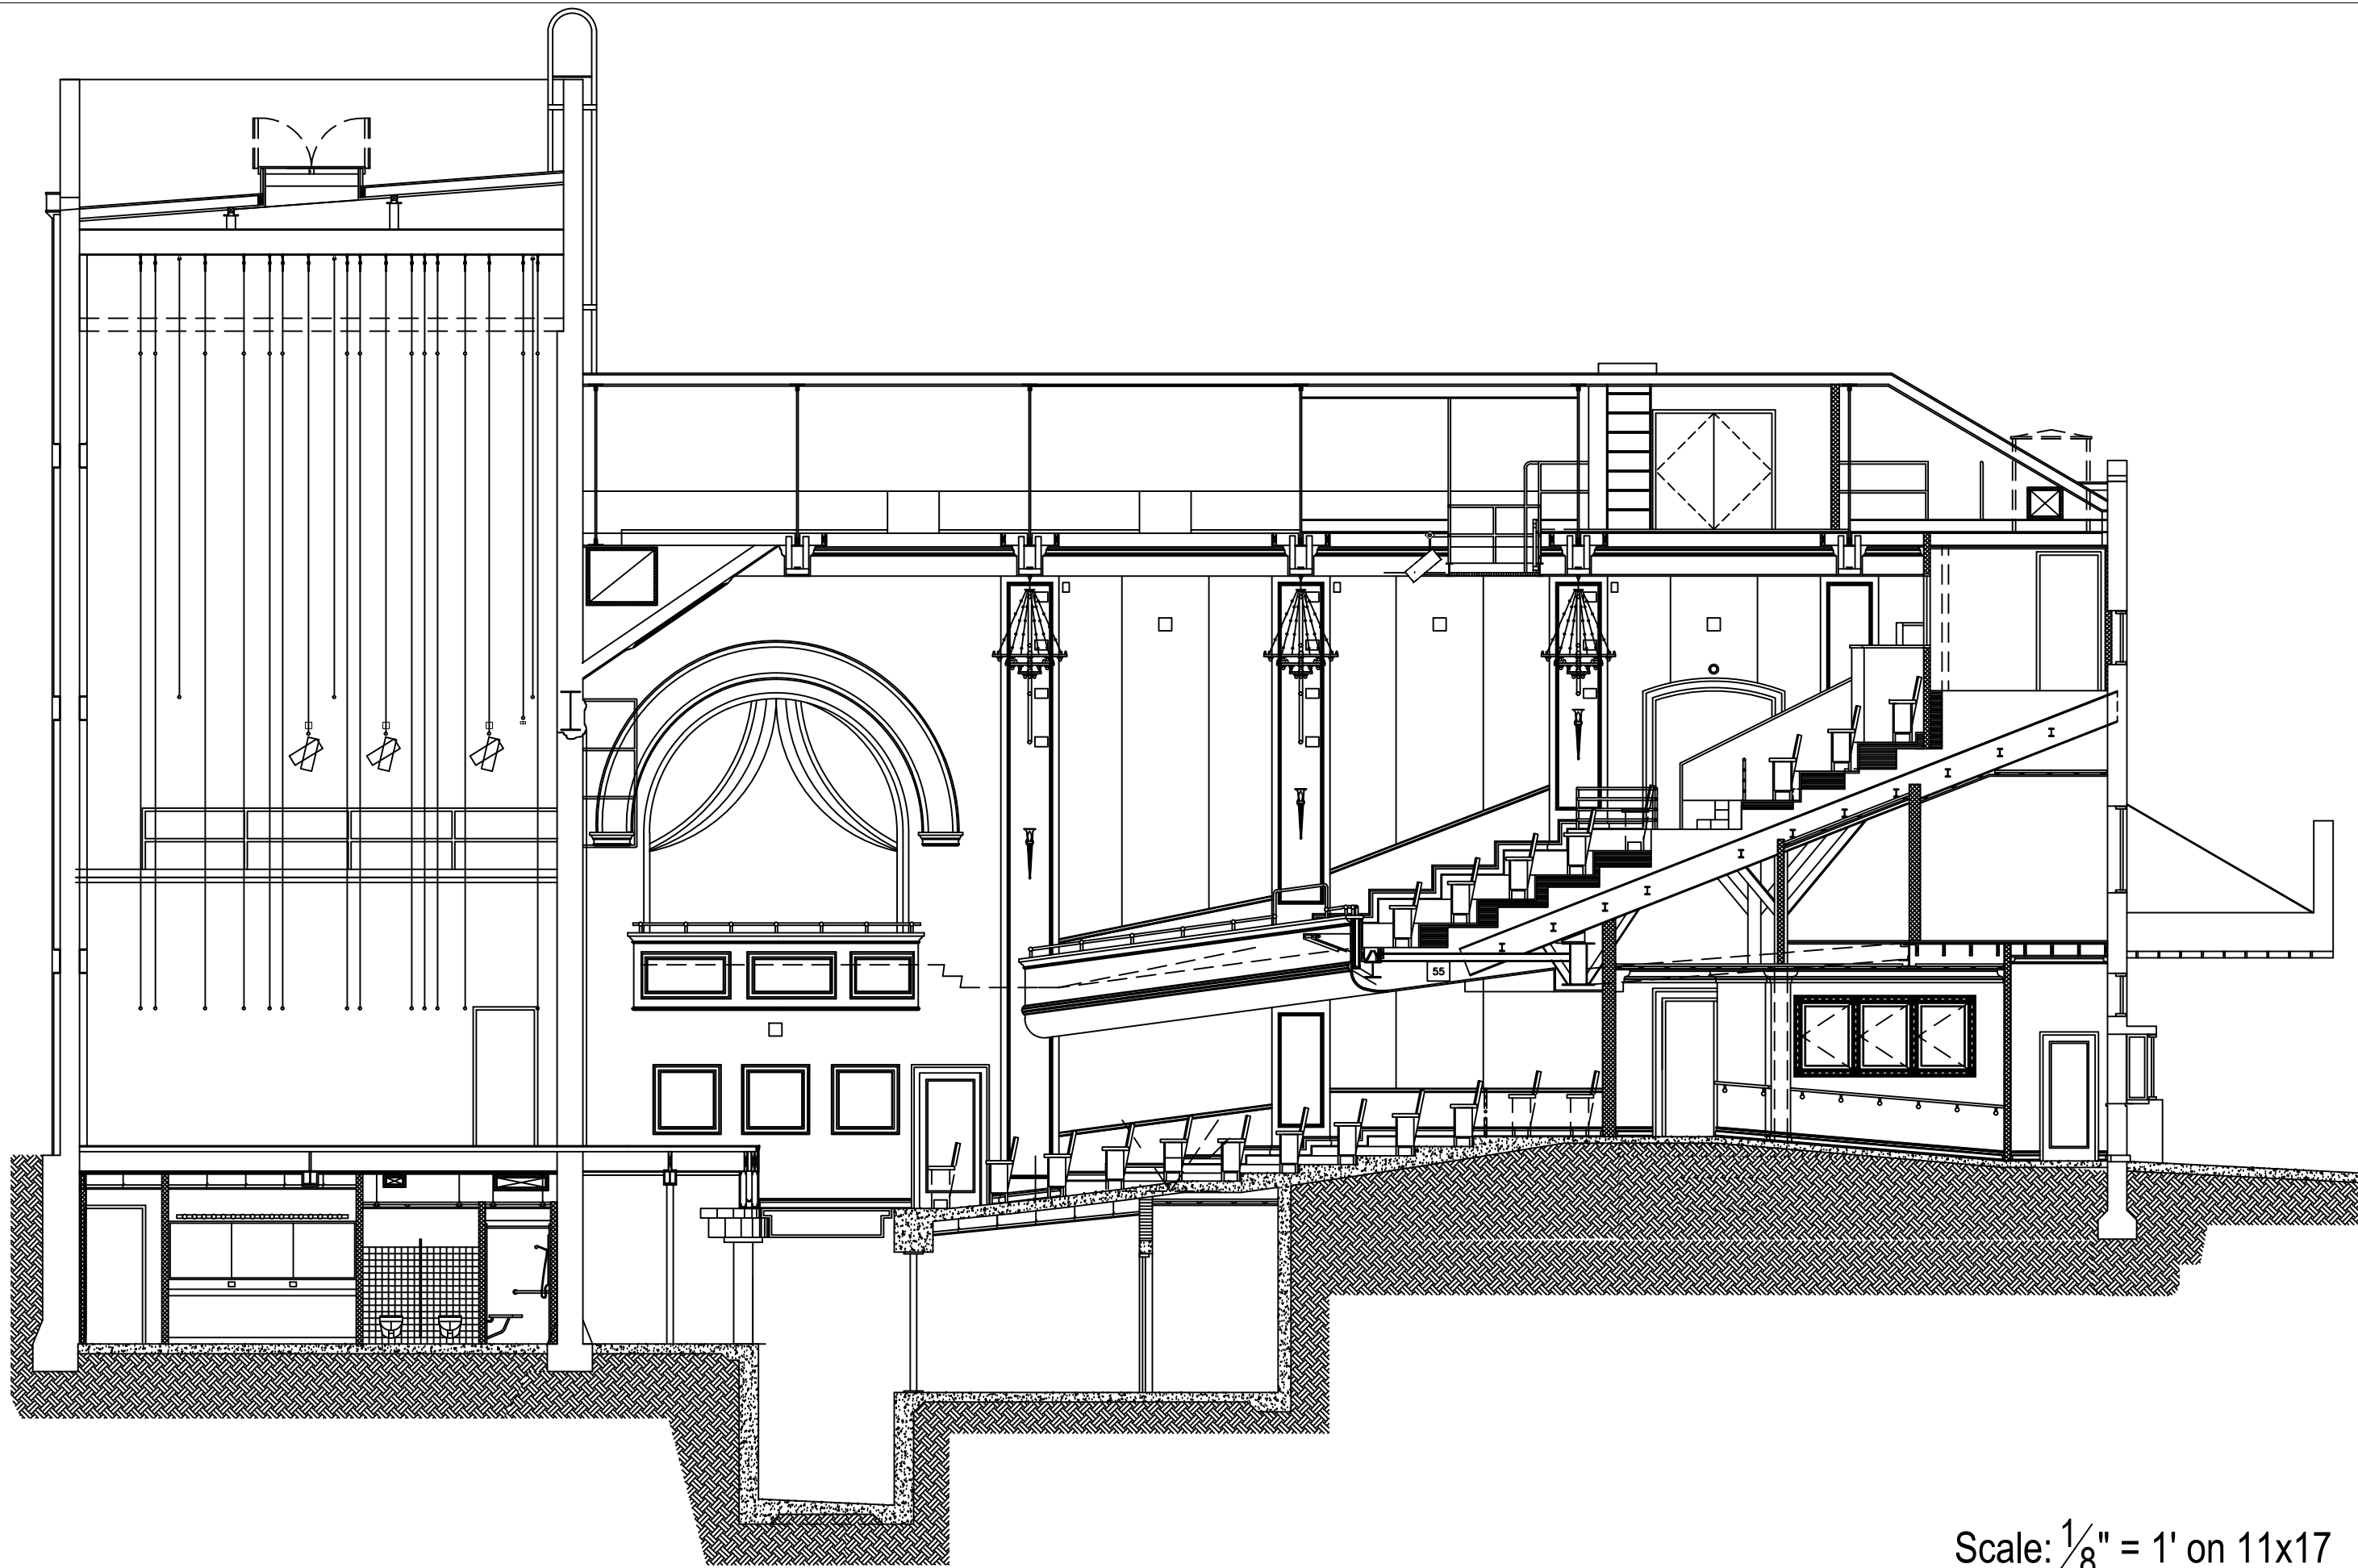

Scale: $\frac{1}{8}'' = 1'$ on 11x17

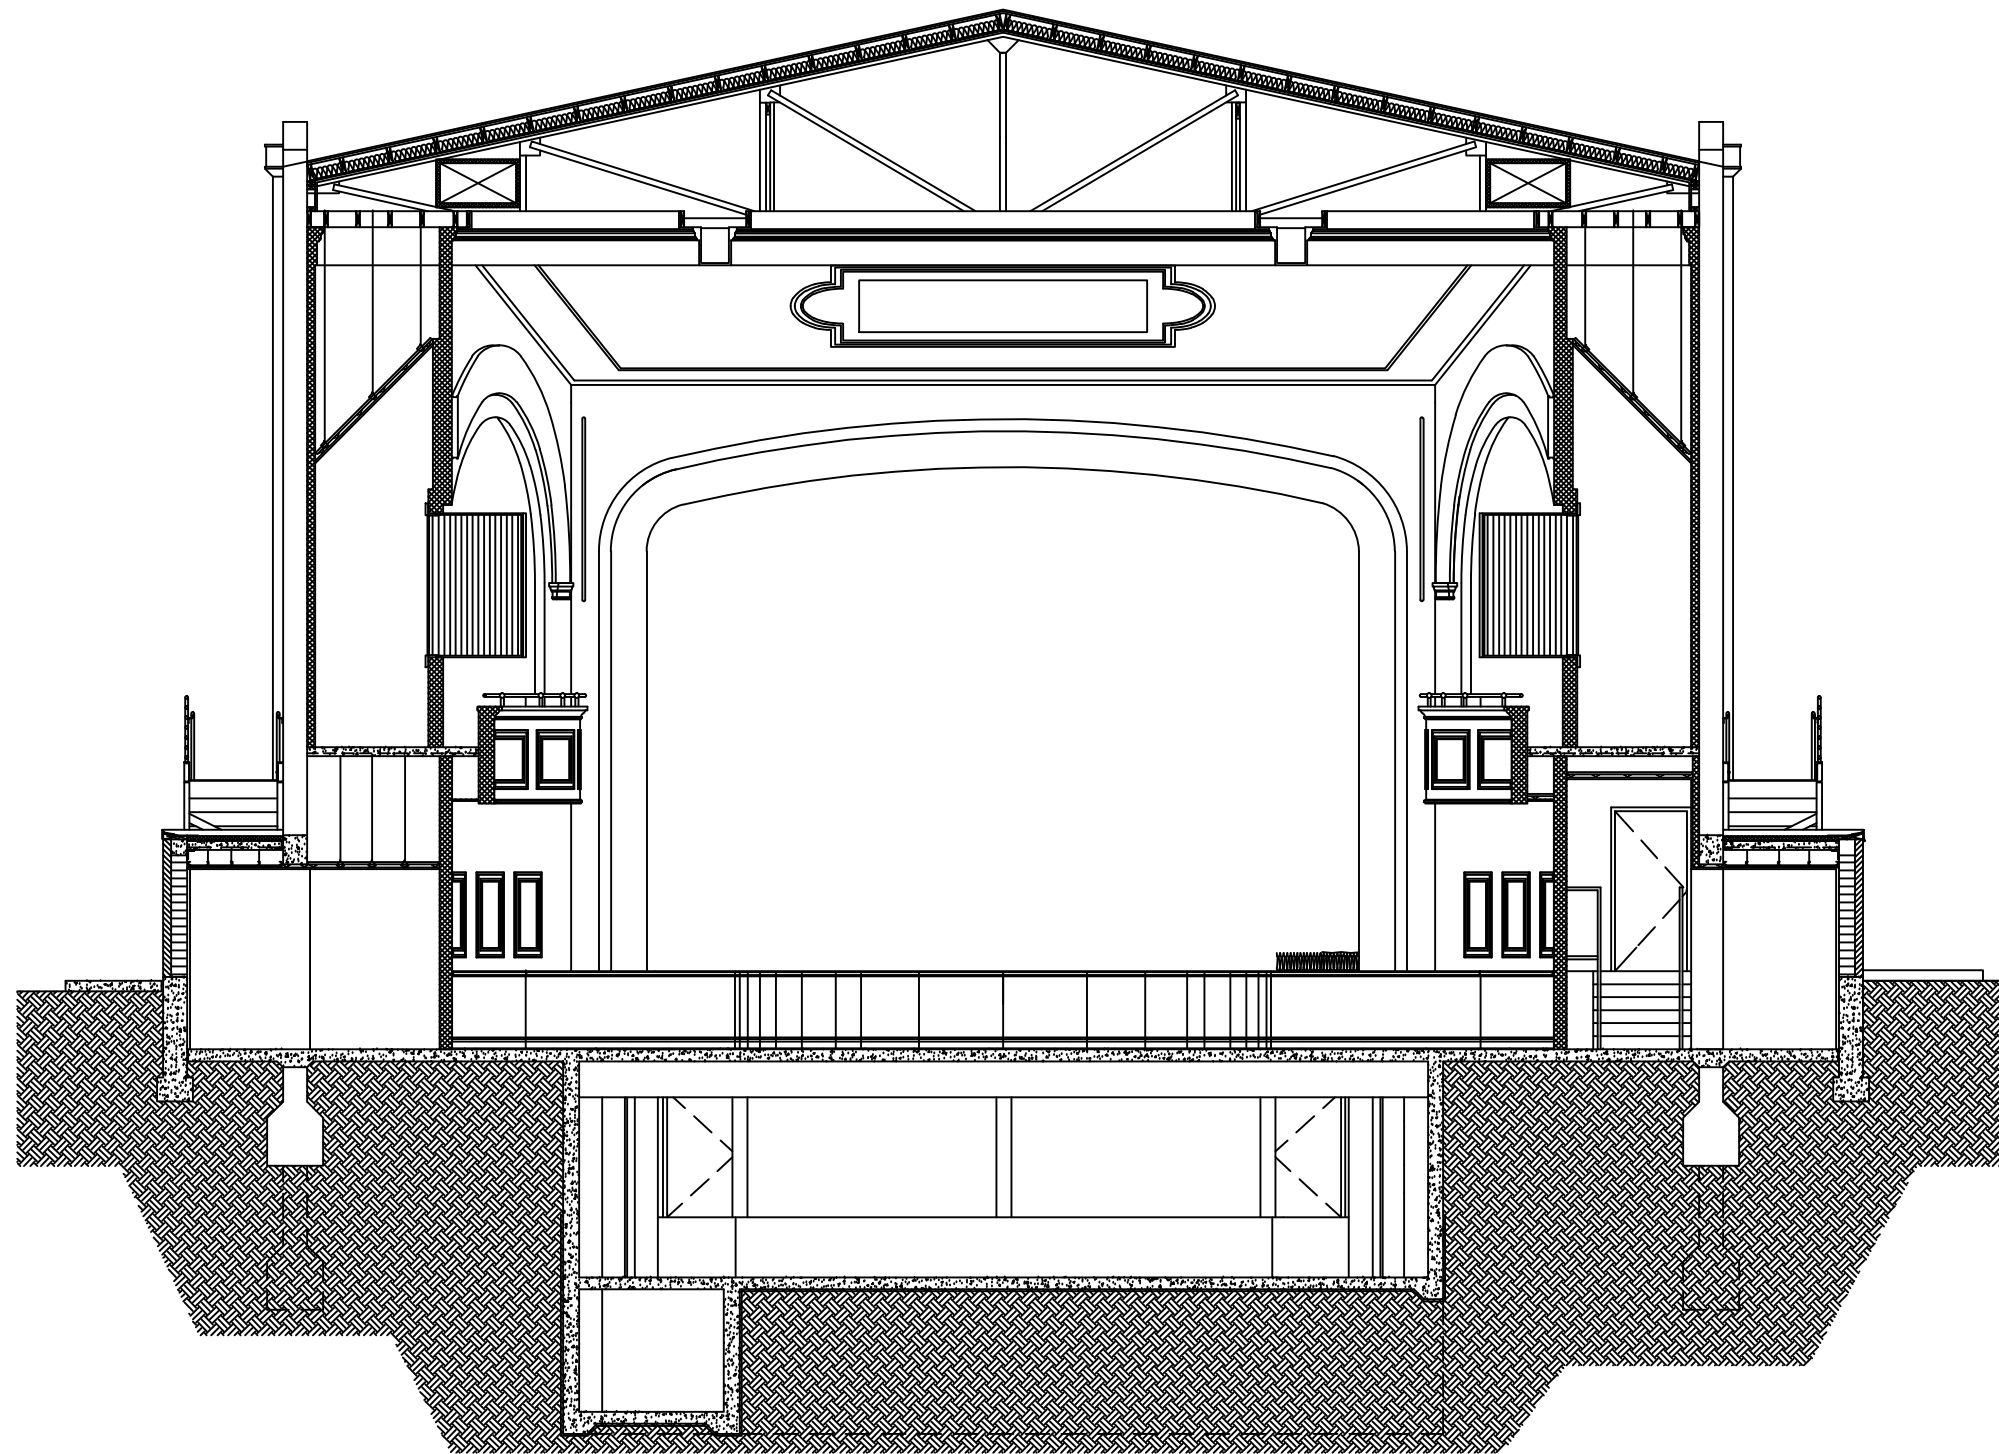

Scale: $\frac{1}{8}'' = 1'$ on 11x17